




BRIDGE DECK

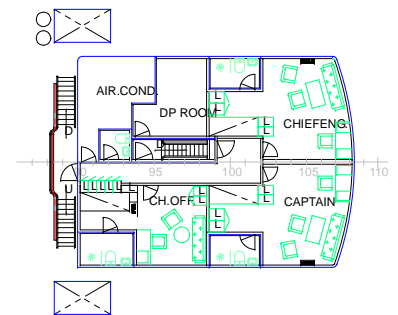

CAPTAIN'S DECK

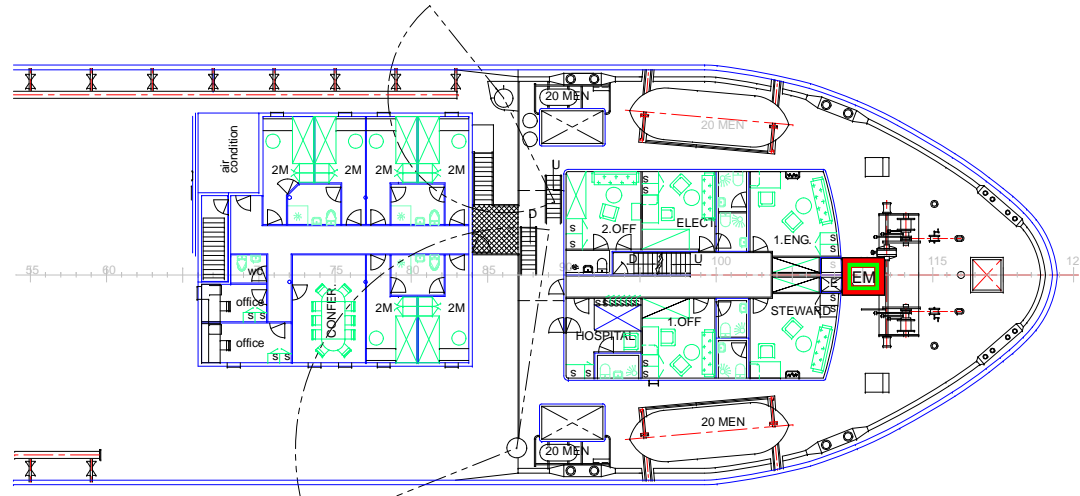

FORCASTLE DECK

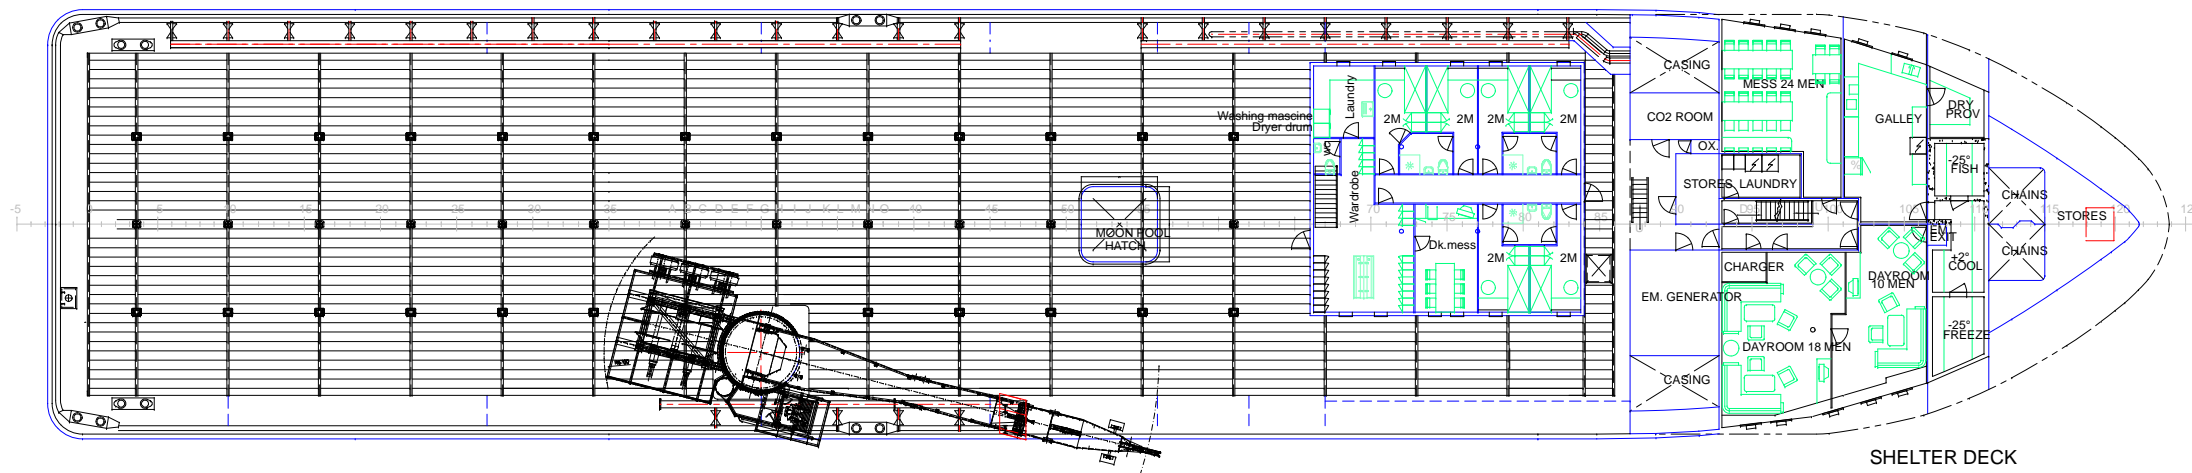

SHELTER DECK

| MAIN DIMENSIONS | |
|----------------------|----------------------|
| LENGTH OVER ALL: | 90.52 M |
| LENGTH BETWEEN PP: | 85.95 M |
| BREADTH, MLD: | 18.00 M |
| DEPTH, SHELTER DECK: | 7.10 M |
| DEPTH, MAIN DECK: | 4.35 M |
| DRAFT: | 4.50 M |
| DEPTH, CWL (LWL): | 5.50 M |
| DEADWEIGHT: | |
| MAIN ENGINES: | 2x2000 BHP |
| CLASS: | Rina C Supply Vessel |

| | | |
|---|---------------|-------------------------|
| 14.01.16 | 001 | ACB Decks Crane removed |
| DATE | REV | DESCRIPTION |
|  | | |
| CLIENT Schluessenstraße 22A • 26382 Wilhelmshaven Telefon +49(0)4421/1545-0 • Fax +49(0)4421/1545-10 | | |
| PROJECT | DPV SUPPORTER | |
| TITLE | GA-Plan | |
| DATE | NAME | SCALE |
| 07.03.16 | S. Kröger | 1 : 100 |
| DRAWN | JOB No | |
| 07.03.16 | A. Ingber | SHEET No |
| CHECKED | FILE | |
| APPROVED | | |